


Project Specific Notes:

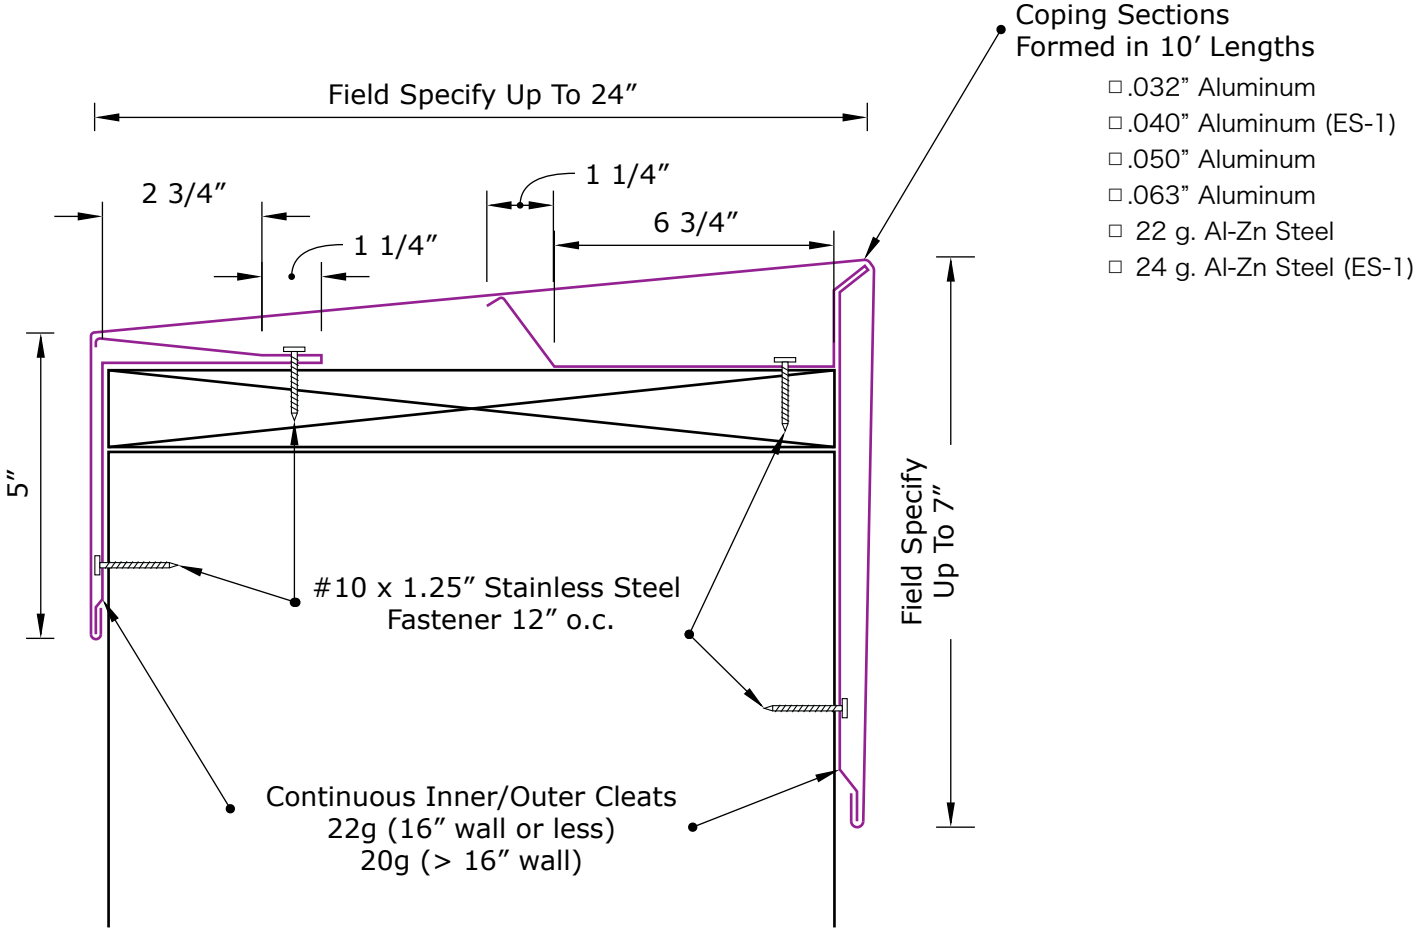

**FormTight**  
Architectural Metal Systems

info@formtightmetals.com  
FormTight of Ohio, Inc.

Project:

Contractor:

Approved By:

Date:

Scale:  
NTS

Product Name:

FormSnap Coping - 2C

FTAM Code:

FSC-4P

Description:

3 piece - brake formed "snap-type" Coping in Galvalume™ Aluminum based sheet metal with factory applied paint finish. Engineered to ES-1 Certification wind resistance and suitable for all single-ply commercial roof edge applications subject to manufacturer's installation guidelines.