


Box Gutter/Downspouts


Accessories (inquire w/ Sales):

- In/Out Miters
- Custom Angle Elbows In/Out
- Custom Angle Elbows Left/Right
- In/Out or Left/Right Combos
- Downspout Straps

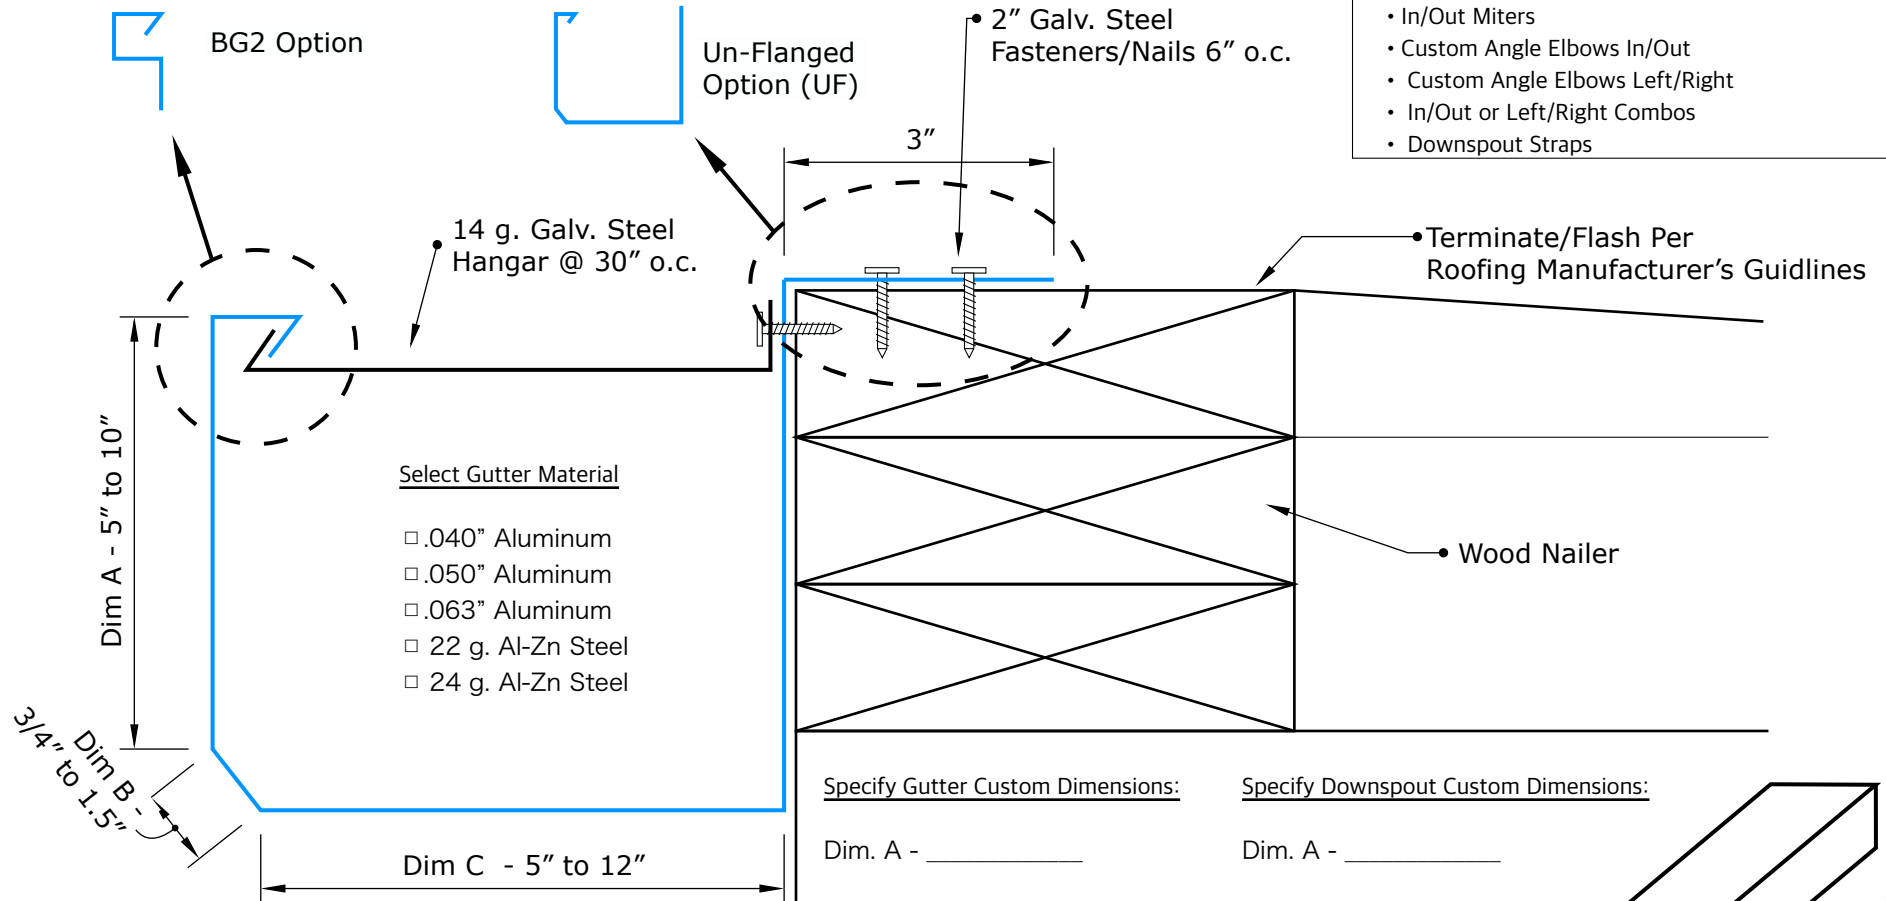

Note: Standard fabrication lengths are 10'. 4" wide splice plate shall be installed with 2 strips 1-part polyurethane sealant. Seams secured with 1/8" s.s. rivets 1.25" o.c.
****Install bottom rivets first.**

* Custom/special order lengths up to 40' are available.

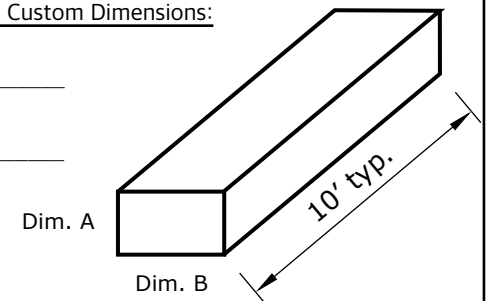

FormTight
Architectural Metal Systems

info@formtightmetals.com
 FormTight of Ohio, Inc.

Project:

Contractor:

Approved By:

Date:

Scale:
 NTS

Product Name:

BoxGutter

FTAM Code:

BG1/BG2

Description:

1 piece - brake formed gutter in either Aluminum or Al-Zn (zinc coated steel) based sheet metal with factory applied paint finish. Suitable for all single-ply commercial roof edge applications subject to roof manufacturer's installation guidelines.