


Project Specific Notes:

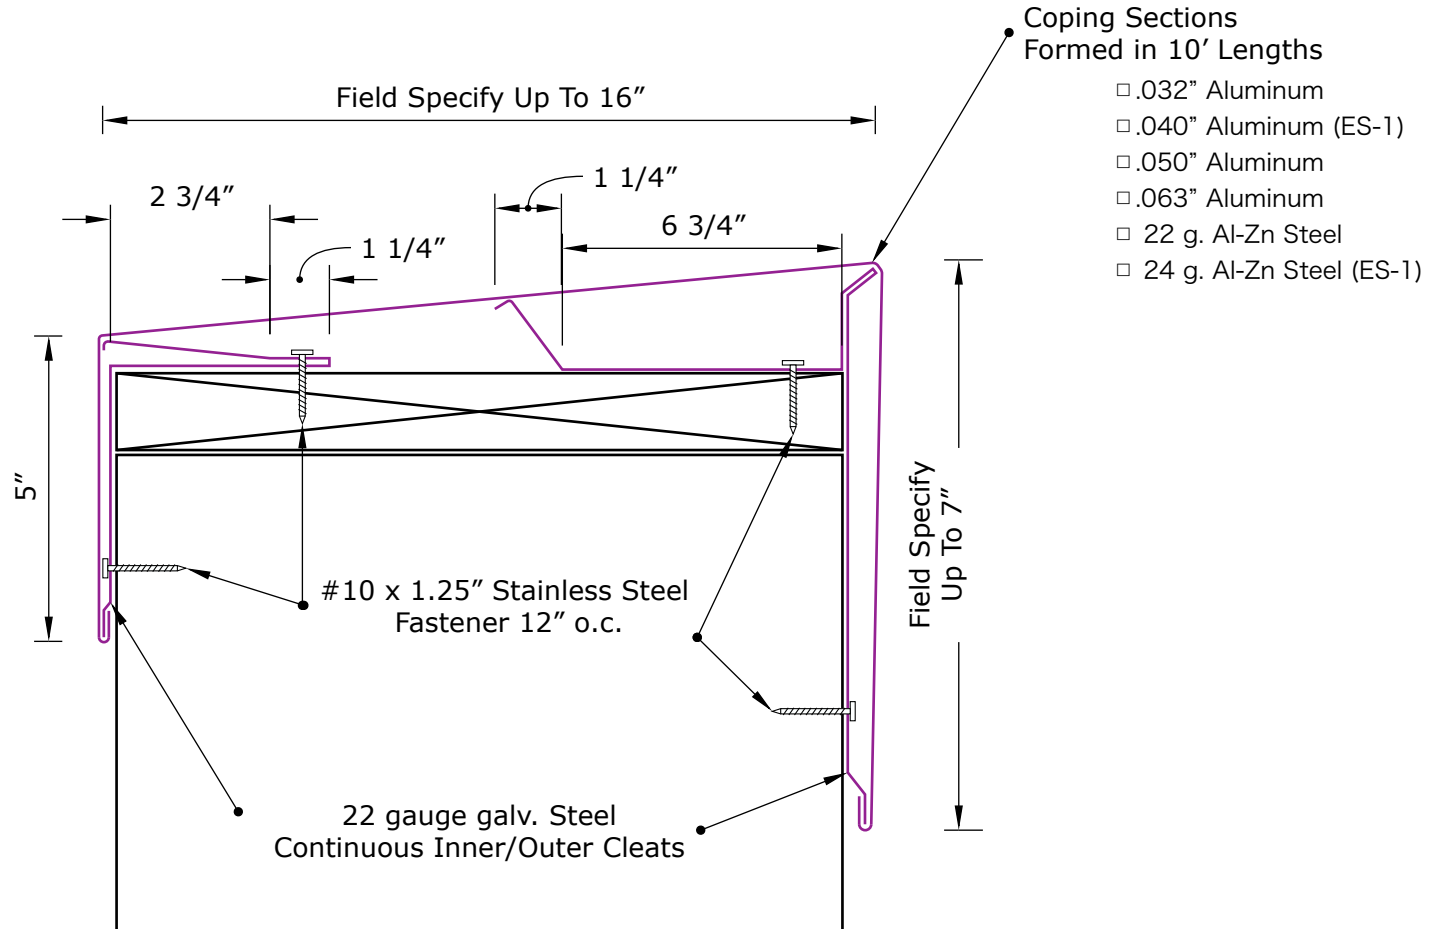

FormTight
 Architectural Metal Systems

info@formtightmetals.com
 FormTight of Ohio, Inc.

Project:

Contractor:

Approved By:

Date:

Scale:

NTS

Product Name:

FormSnap Coping - 2C

FTAM Code:

FSC-3P

Description:

3 piece - brake formed "snap-type" Coping in Galvalume™ Aluminum based sheet metal with factory applied paint finish. Engineered to ES-1 Certification wind resistance and suitable for all single-ply commercial roof edge applications subject to manufacturer's installation guidelines.